
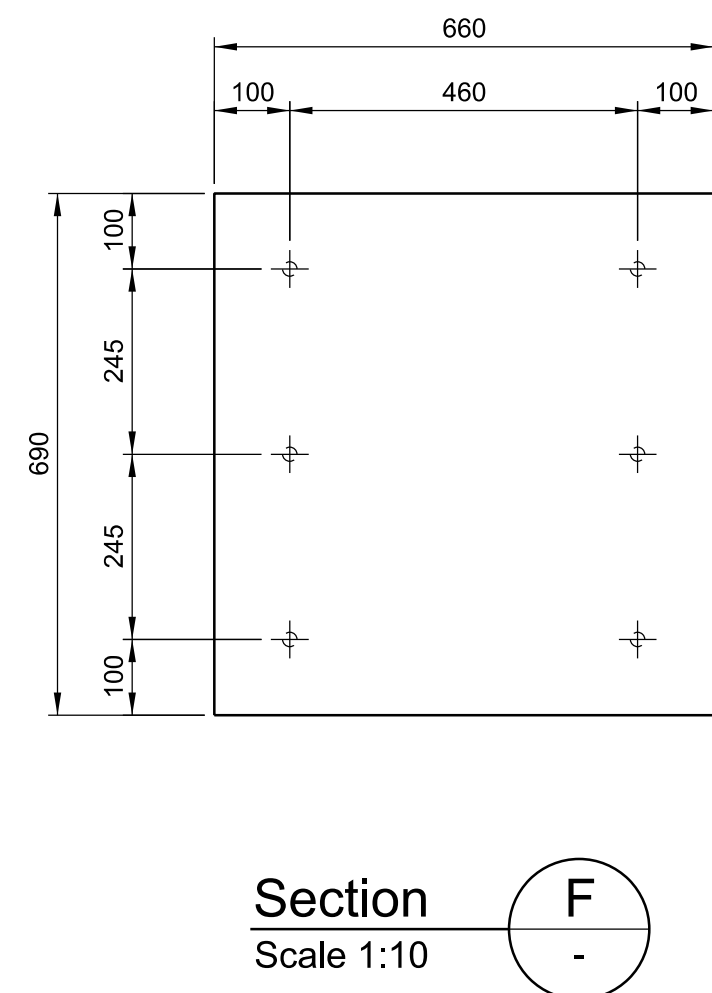
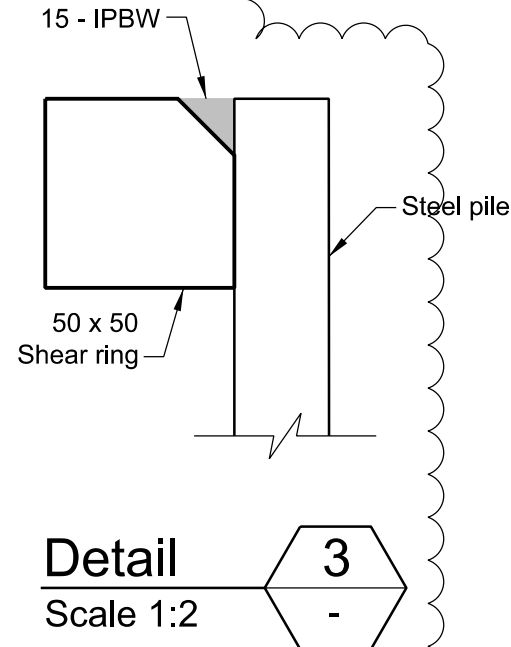
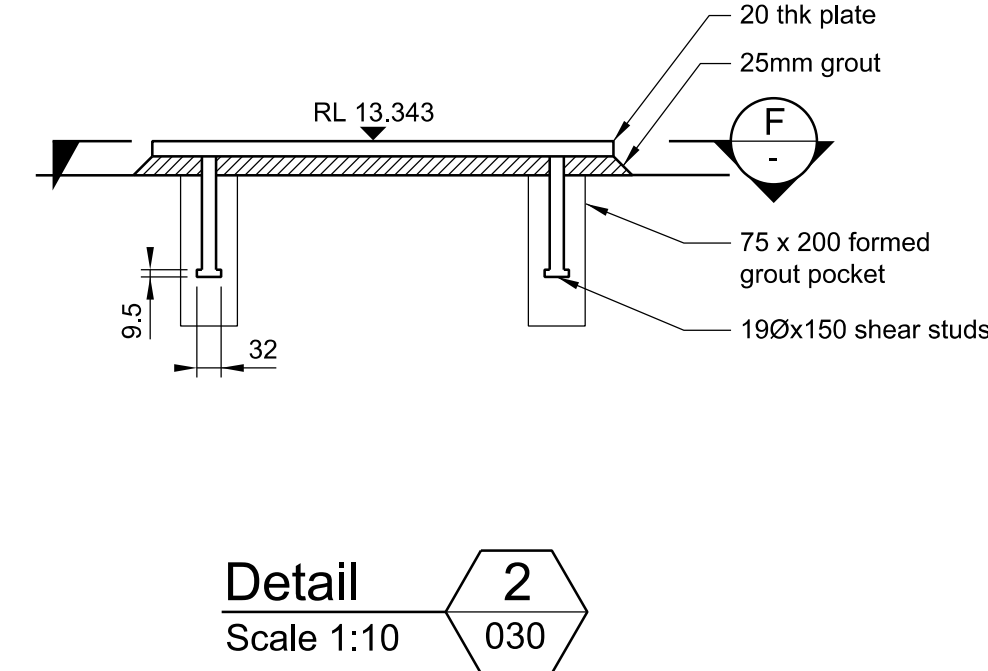
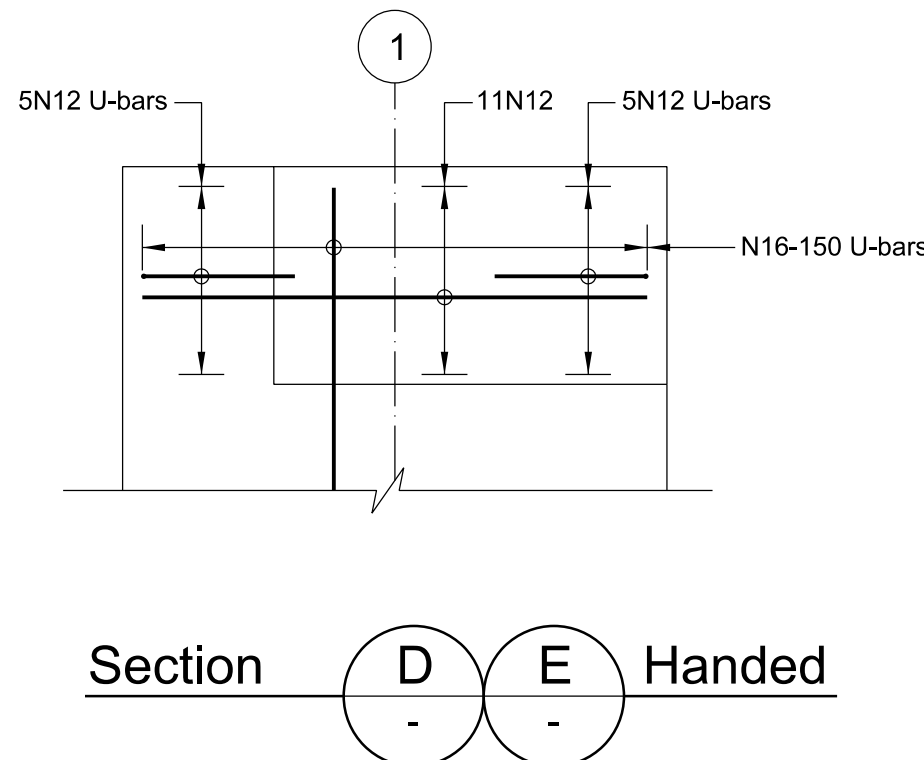
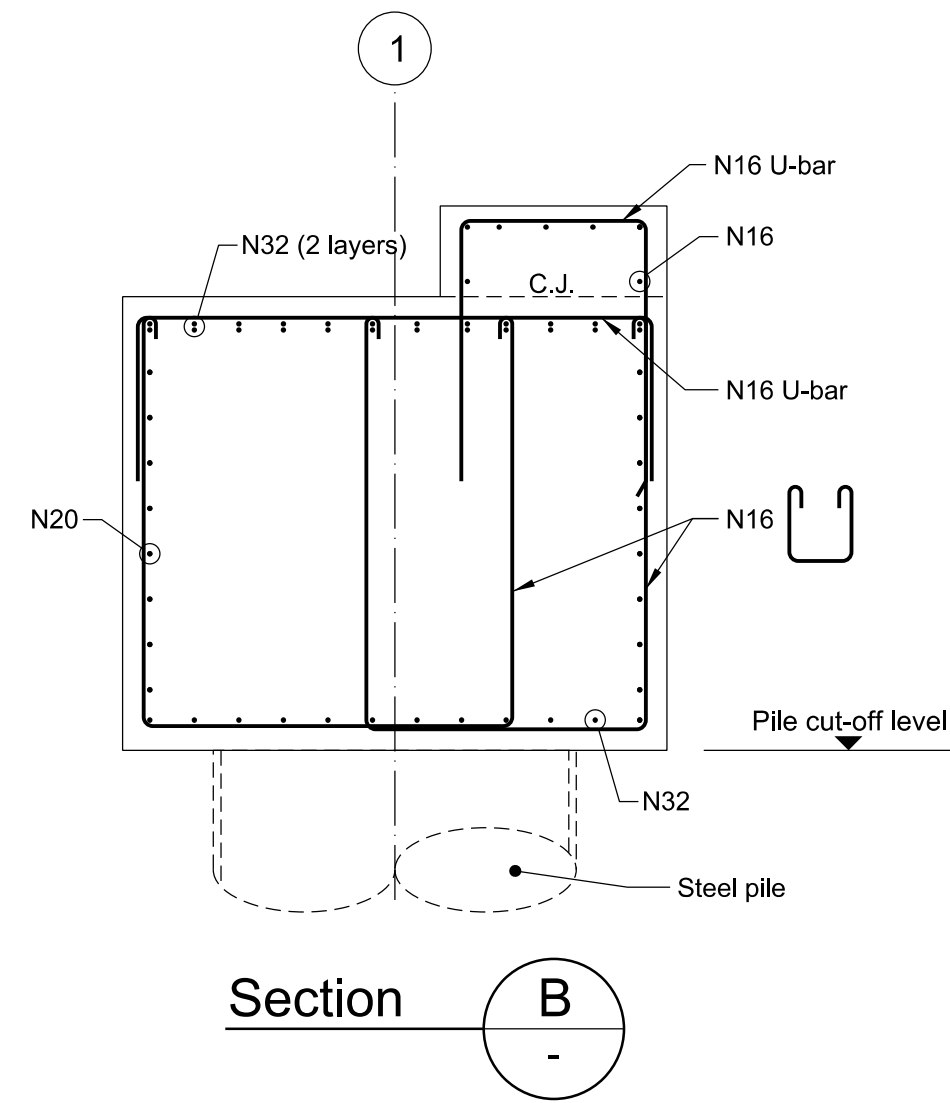
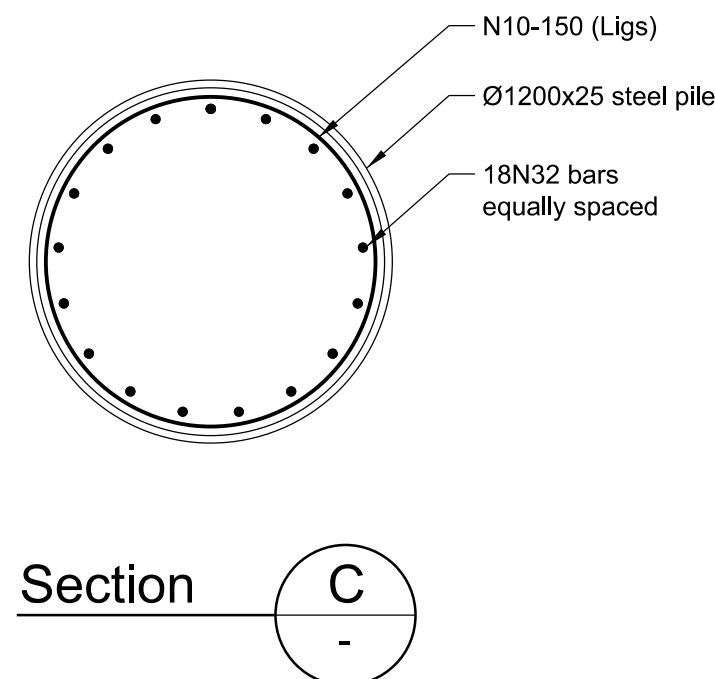
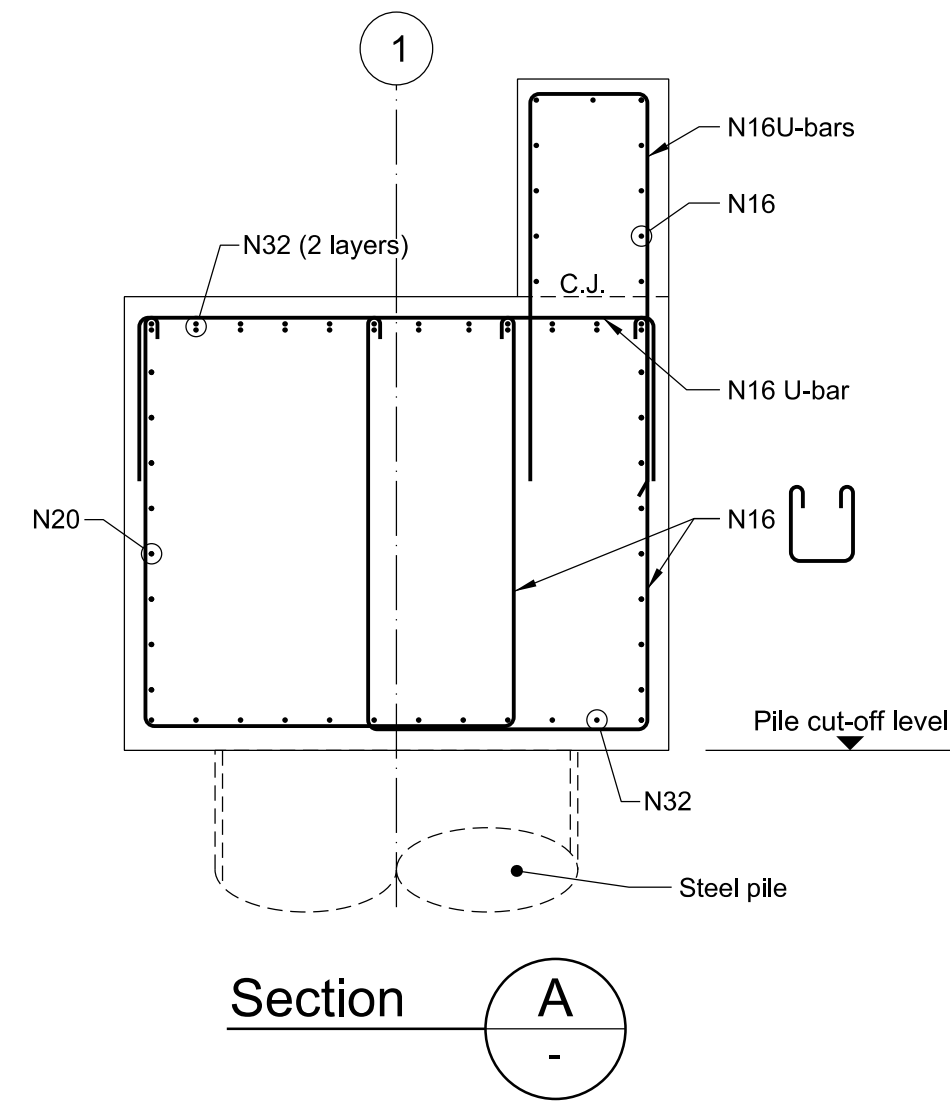
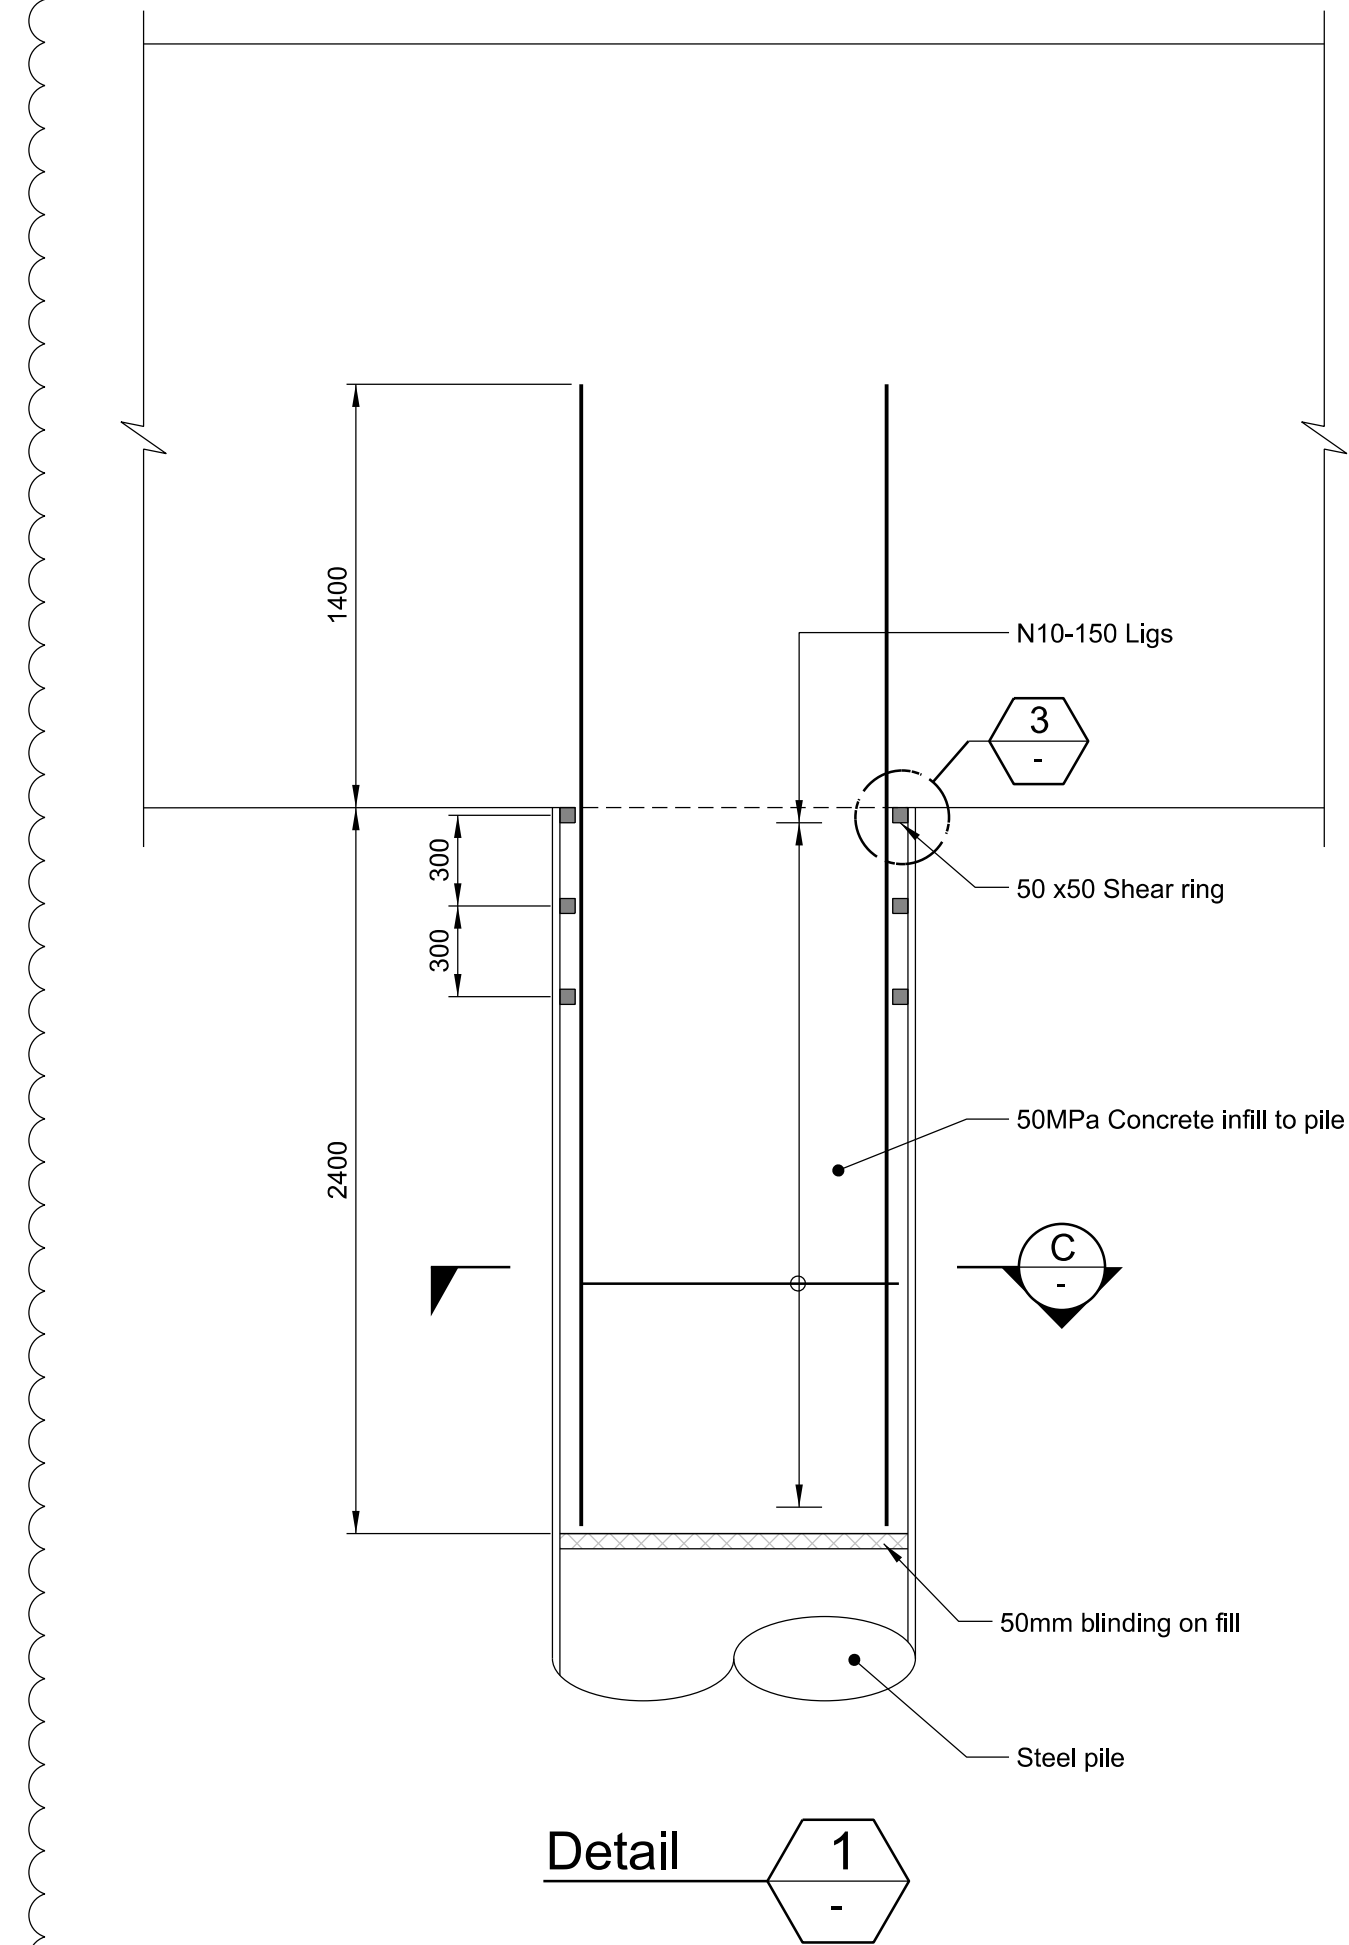


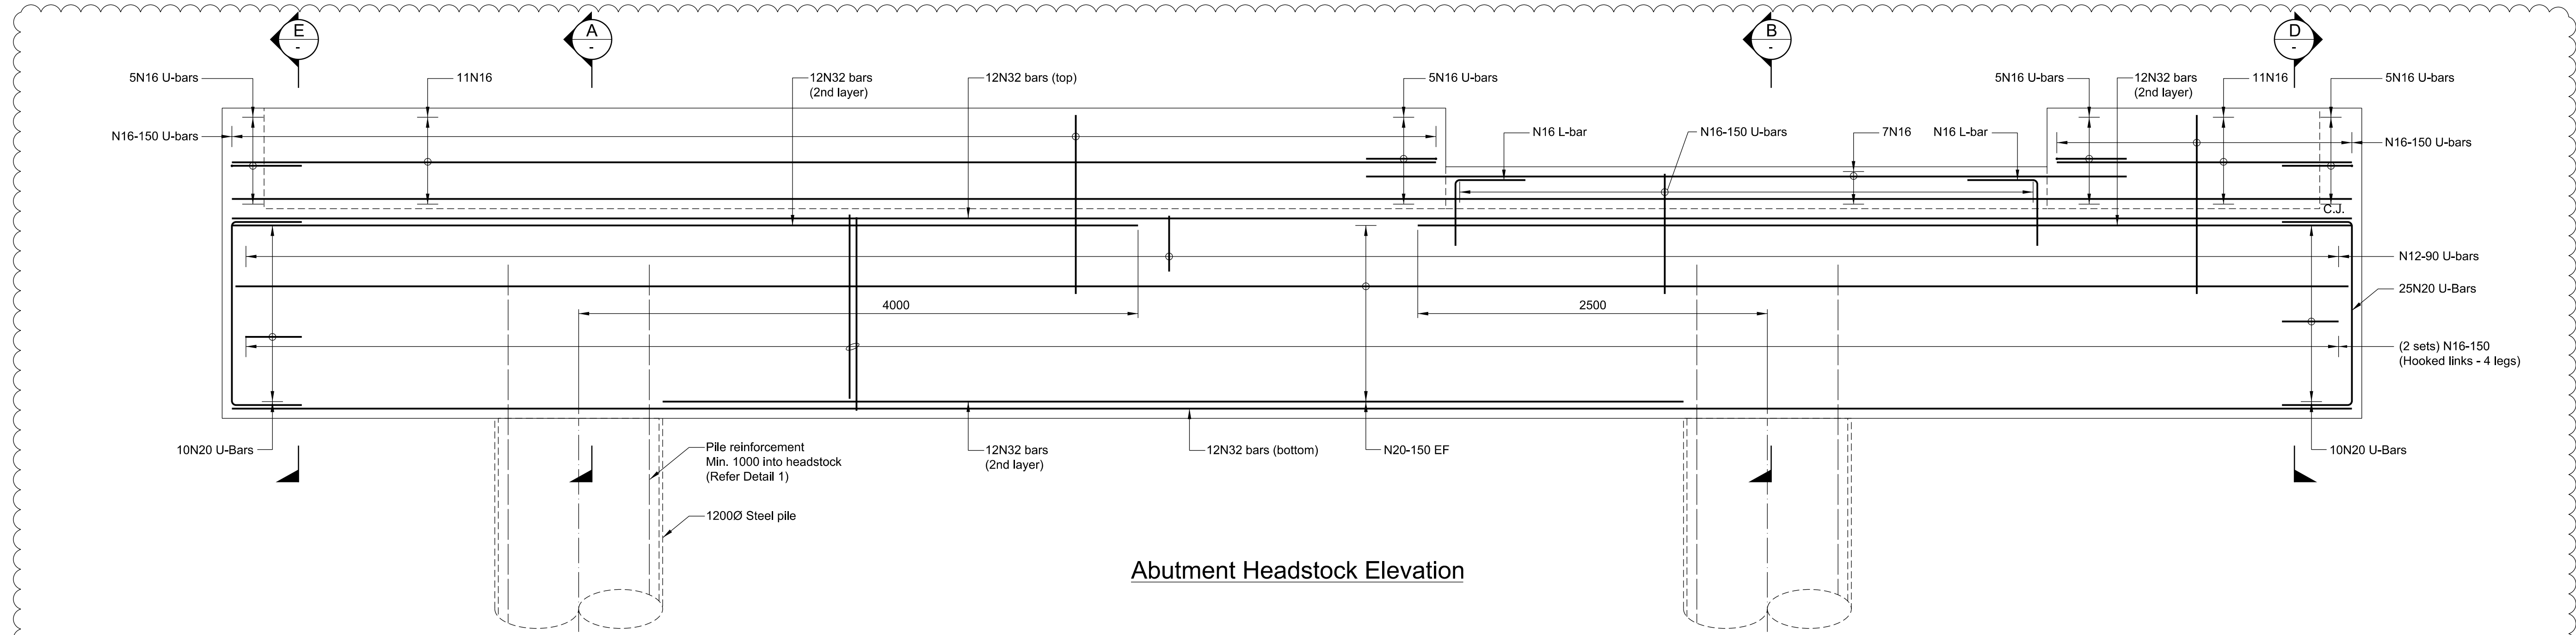

CONSTRUCTION

Notes:

- For trestle general notes refer to Drg No. GJTY-00-S-DRG-002 and 003.
- For set out details refer to Drg. No. GJTY-00-S-DRG-020.

B	15/02/12	JVI	AJS	LOD	Issue for Review 2
A	31/01/12	JVI	AJS	LOD	Issue for Review 1
Issue	Date	By	Chkd	Appd	Description

Client
Bechtel Australia Pty Ltd

Bechtel Document No:
25577-100-V31-CM00-00089
GLNG Base No:
3310-BTH-3-3-3-96392-89
GLNG Drawing Code:
3310-40-96392-89

Job Title
**Gladstone LNG Project
Marine Jetty**

Scale at A1
1:25 U.N.O.
Discipline
Structures

ARUP

Level 4, 108 Wickham Street
Fortitude Valley, QLD, Australia
Tel +61 (7) 3023 6000 Fax +61 (7) 3023 6023
www.arup.com



4118

Drawing Title
**Trestle
Abutment and Relieving Slab
Reinforcement Details - Sheet 1**

Drawing Status
Issued for Review

Job No 222300	Drawing No GJTY-10-S-DRG-031	Issue B
-------------------------	--	-------------------