


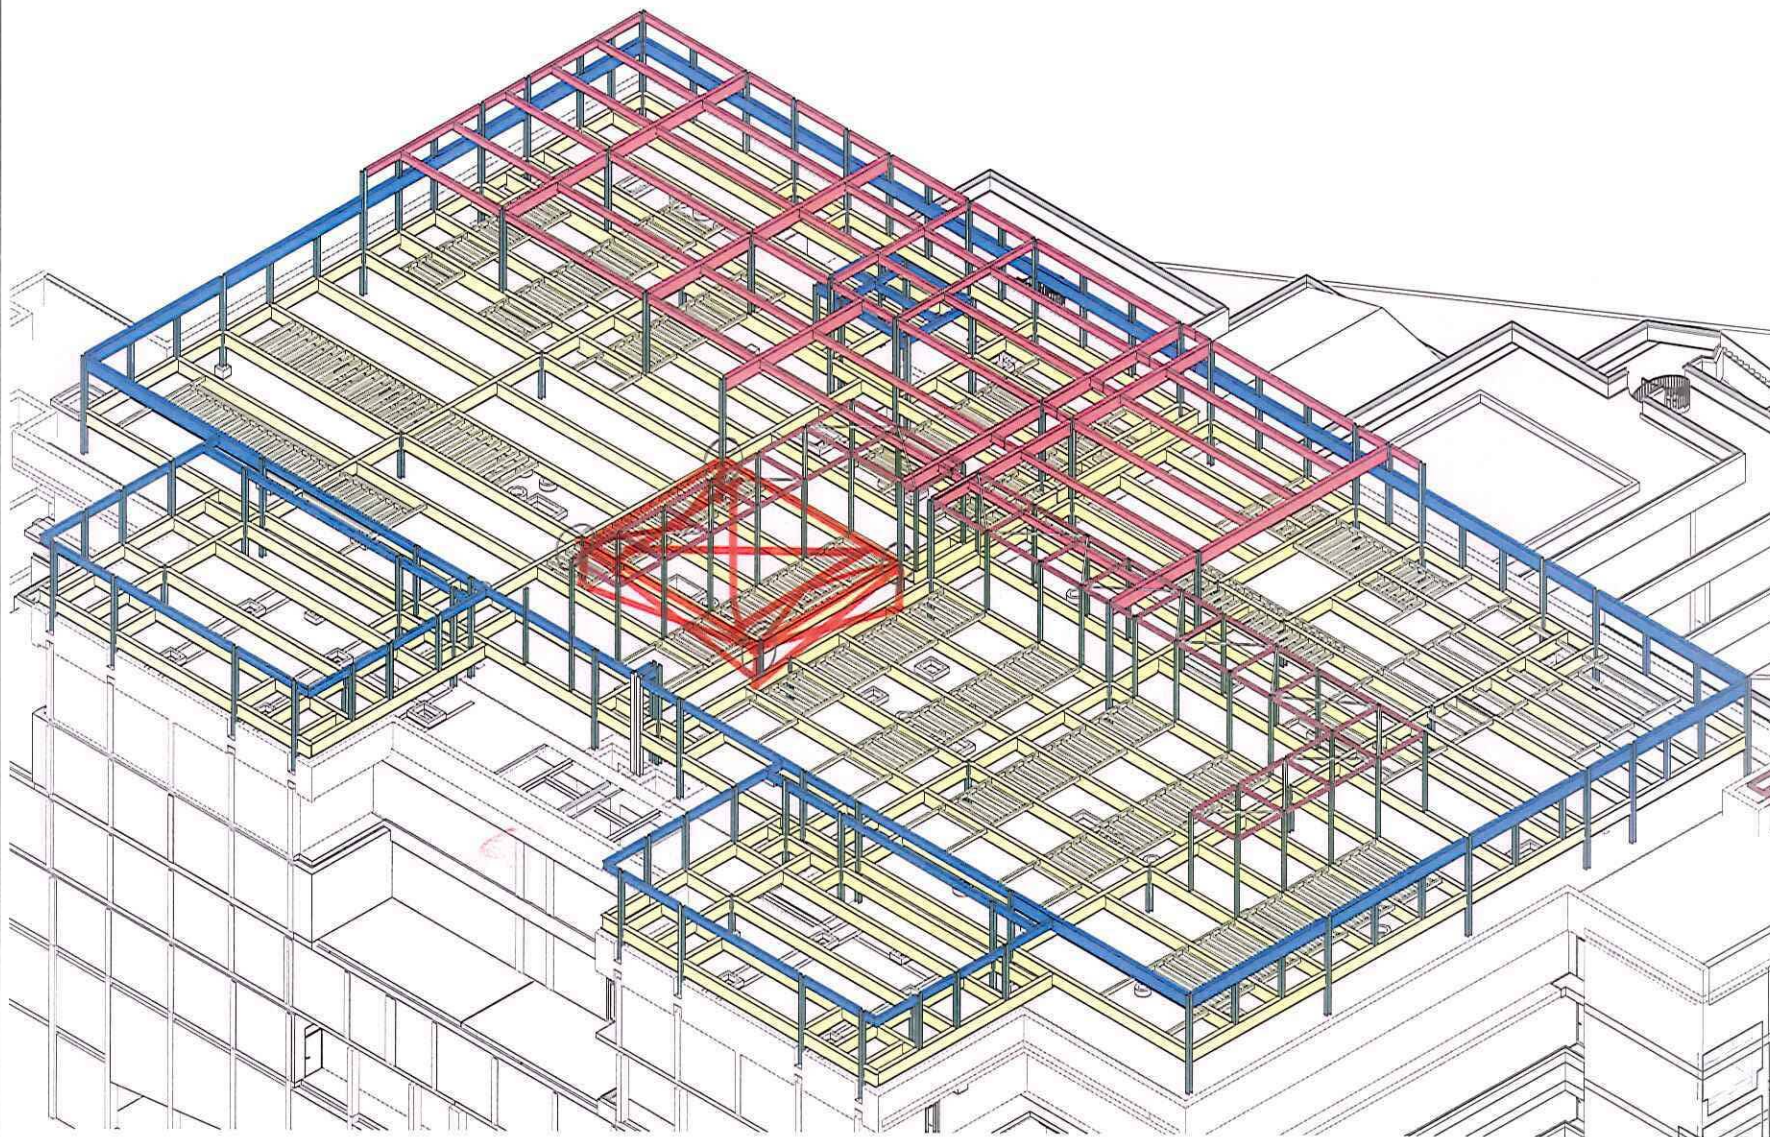

AECOM

PROJECT

109 LAMBETH ROAD

CLIENT

mace

WORKING TOGETHER FOR A BETTER LONDON

CONSULTANT

AECOM
AECOM HOUSE, 65-77 Victoria Street
St Albans, Herts AL1 3ER
+44 (0) 1727 535000 tel
+44 (0) 1727 535009 fax
www.aecom.com

NOTES

ISSUE/REVISION

NO	DATE	DESCRIPTION
1		
2		
3		
4		
5		
6		
7		
8		
9		
10		
11		
12	07/05/2014	STAGE 1 ISSUE
13		
14		
15		
16		
17		
18		
19		
20		

KEY PLAN

PROJECT NUMBER

60307041

SHEET TITLE

ROOF ISOMETRIC VIEW 2

SHEET NUMBER

B-S-VAR-MIS-851