



DATE:	7/8/14	SITE SKETCH		LAING O'ROURKE
PROJECT:	L15 C502	No.	N/A	
TITLE:	INCLINED WELLS			SKETCH No. 1/2
ASSOCIATED DOCUMENT REFERENCES:				

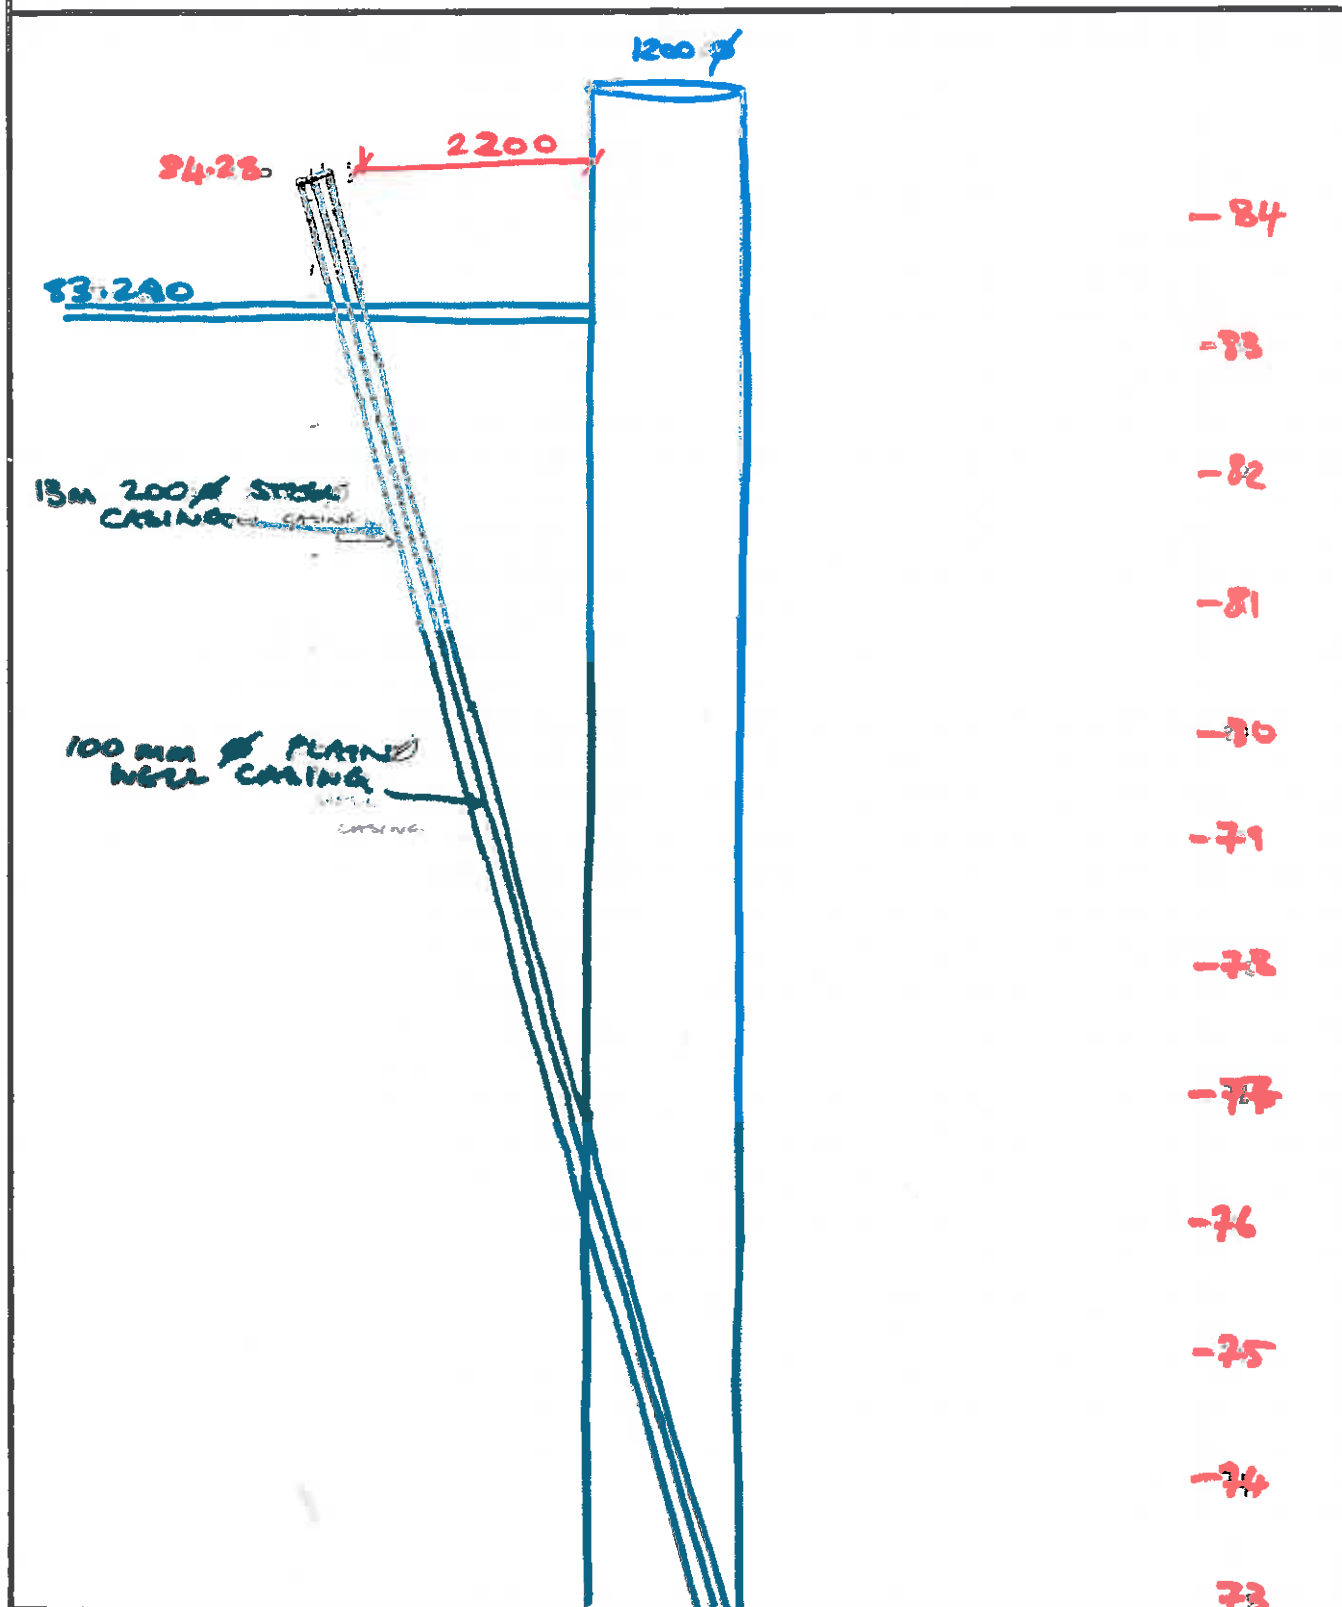

DRAWN BY:	PRINT: JOHN SAYER	SIGN:	DATE:
APPROVED BY:	PRINT: ROSS LANKSHEAR	SIGN: <i>[Signature]</i>	DATE: 7/8/14

DATE:	7/8/14	SITE SKETCH		LAING O'ROURKE
PROJECT:	LIS CSO	No. N/A		
TITLE:	INCLINED WELLS		SKETCH No.	2/2
ASSOCIATED DOCUMENT REFERENCES:				

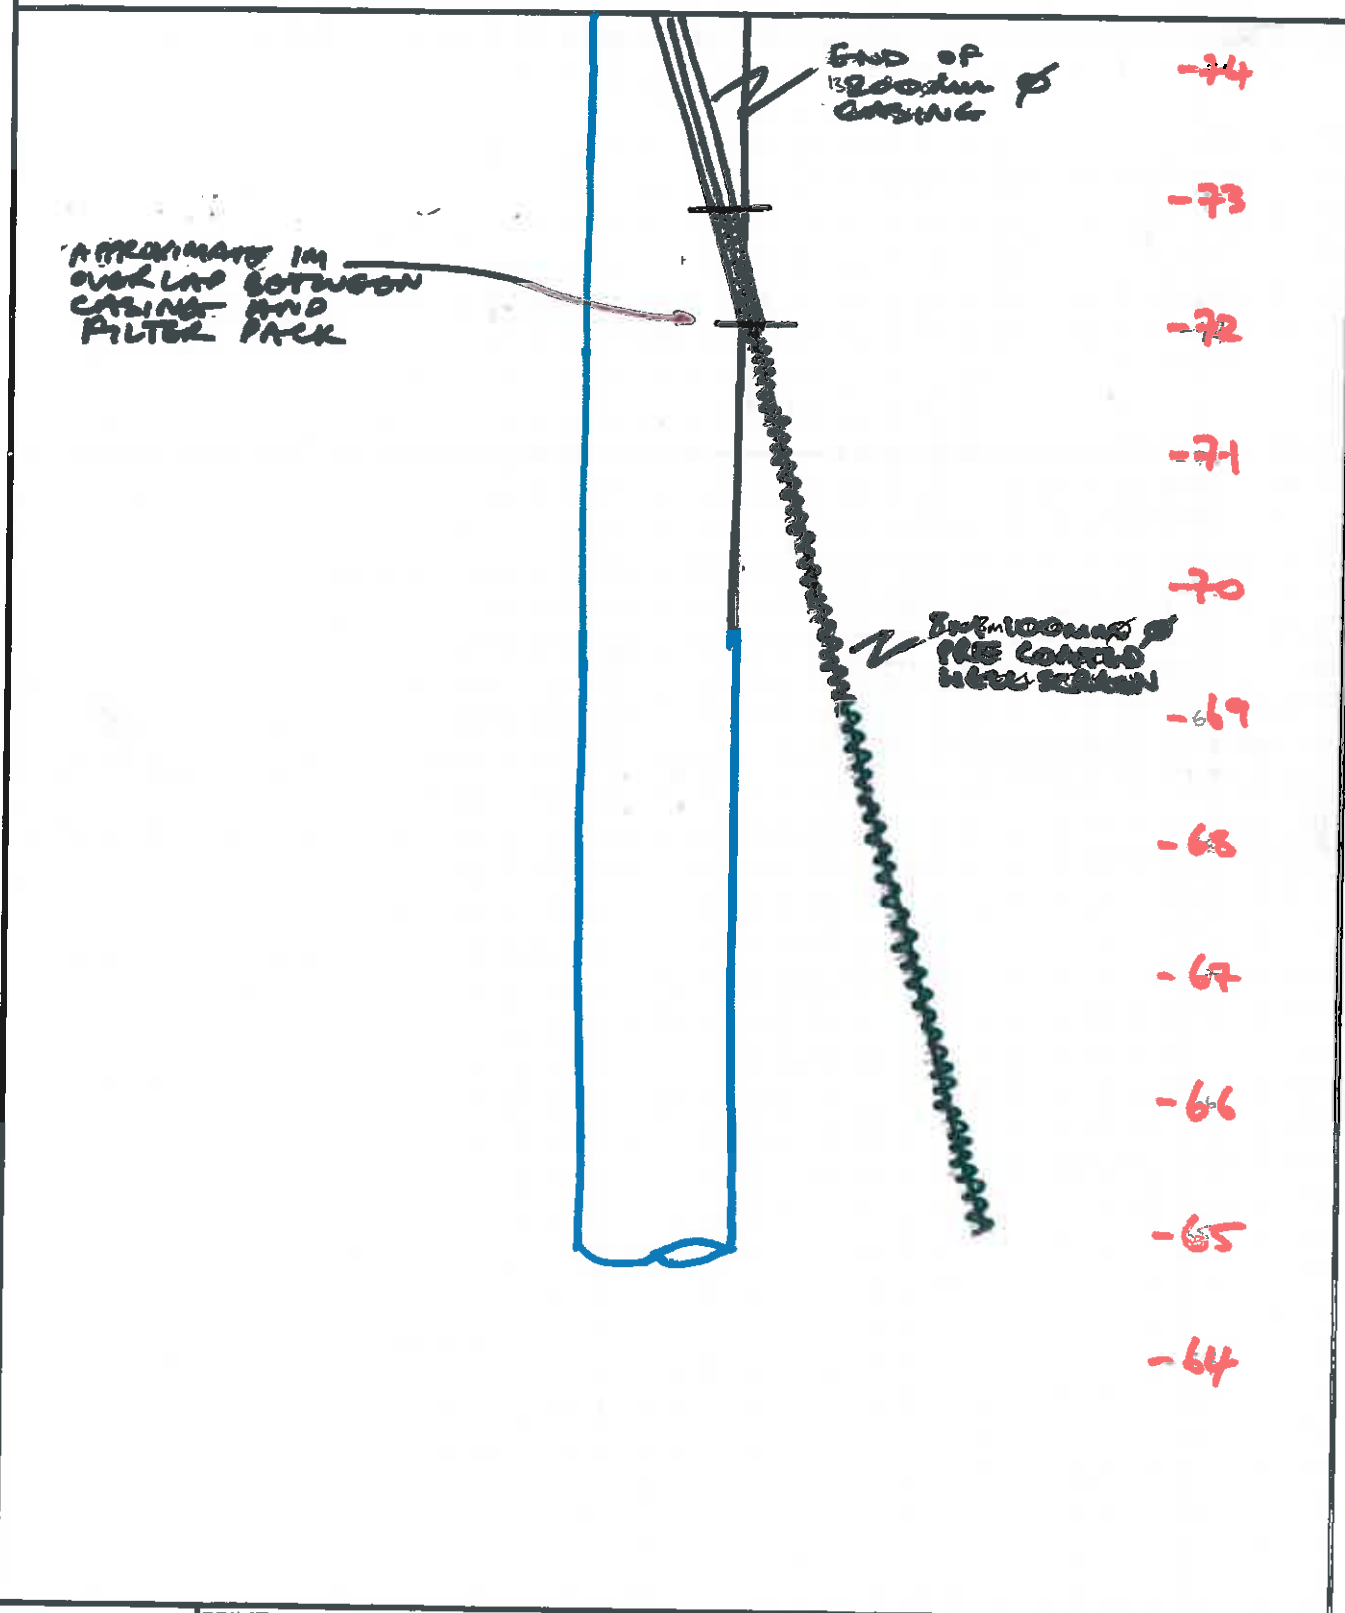

DRAWN BY:	PRINT: JOHN SAGE	SIGN:	DATE:
APPROVED BY:	PRINT: ROSS LAING	SIGN: <i>[Signature]</i>	DATE: 7/8/14