

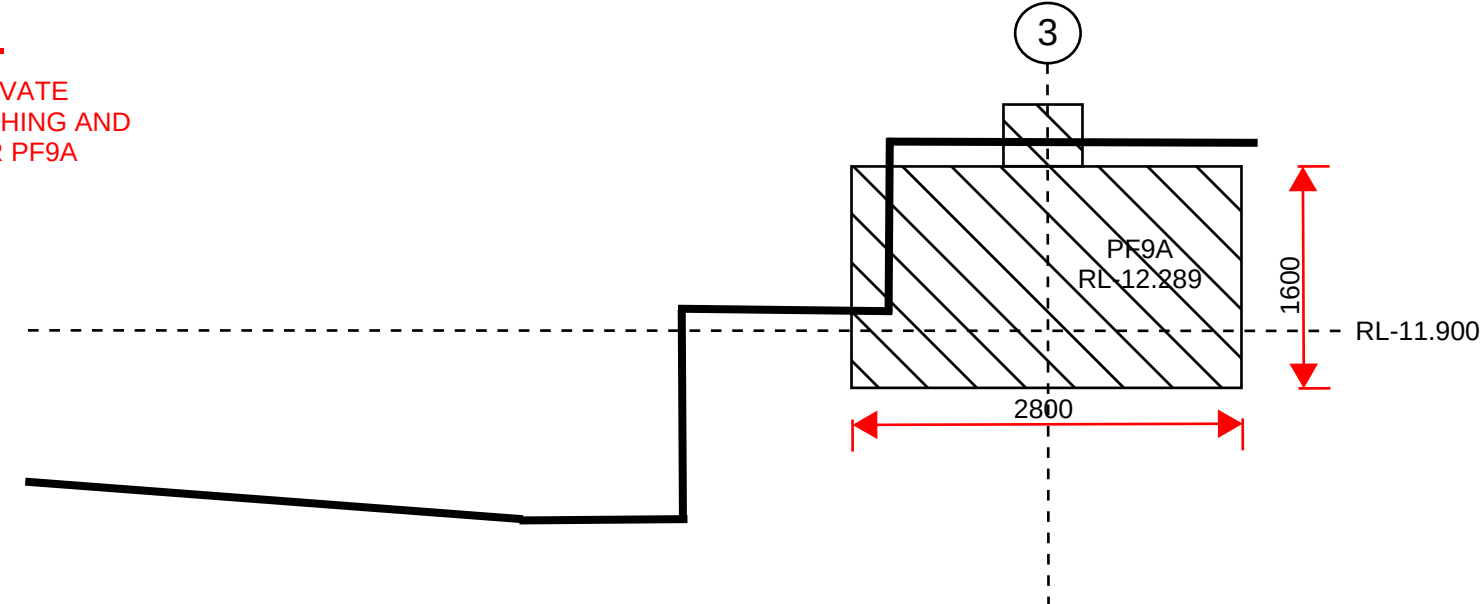




1 -
EXCAVATE
BENCHING AND
POUR PF9A

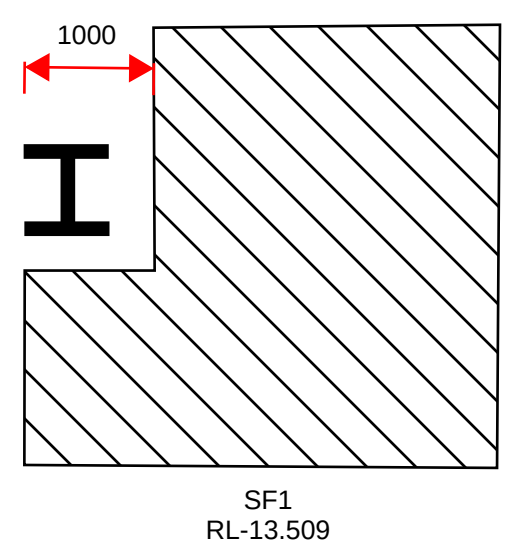

2 -
POUR SF1 AND
WALL WITH 1m
ALLOWANCE FOR
A3

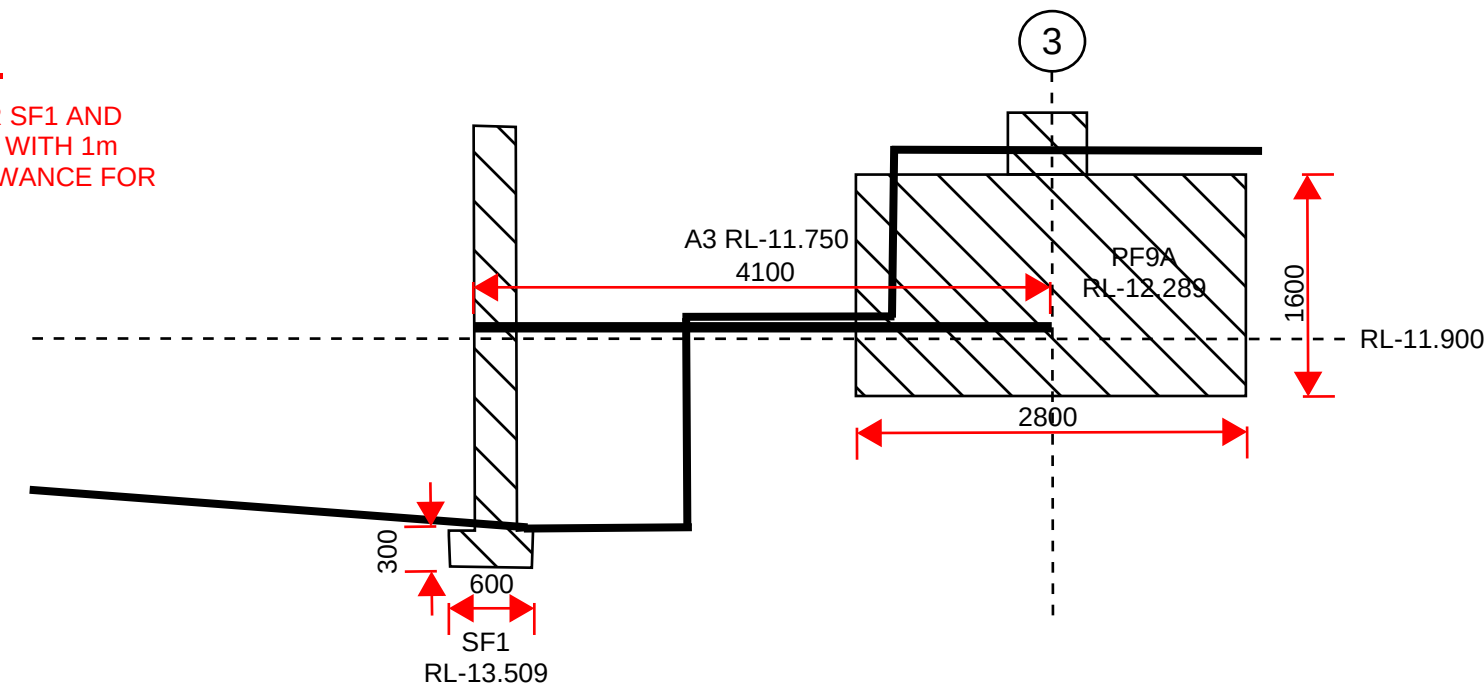

3 -
REMOVE
WALER AND
COMPACT FILL

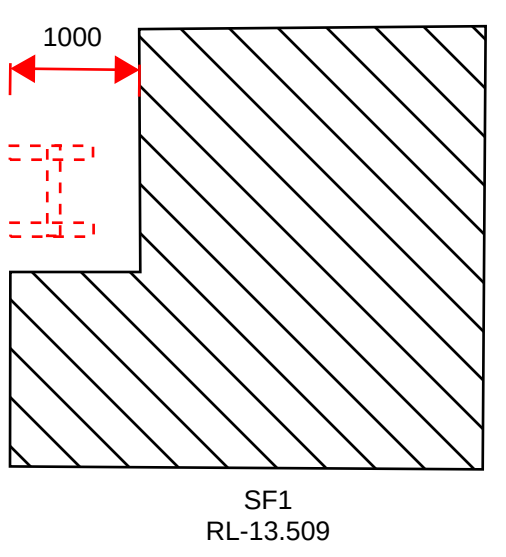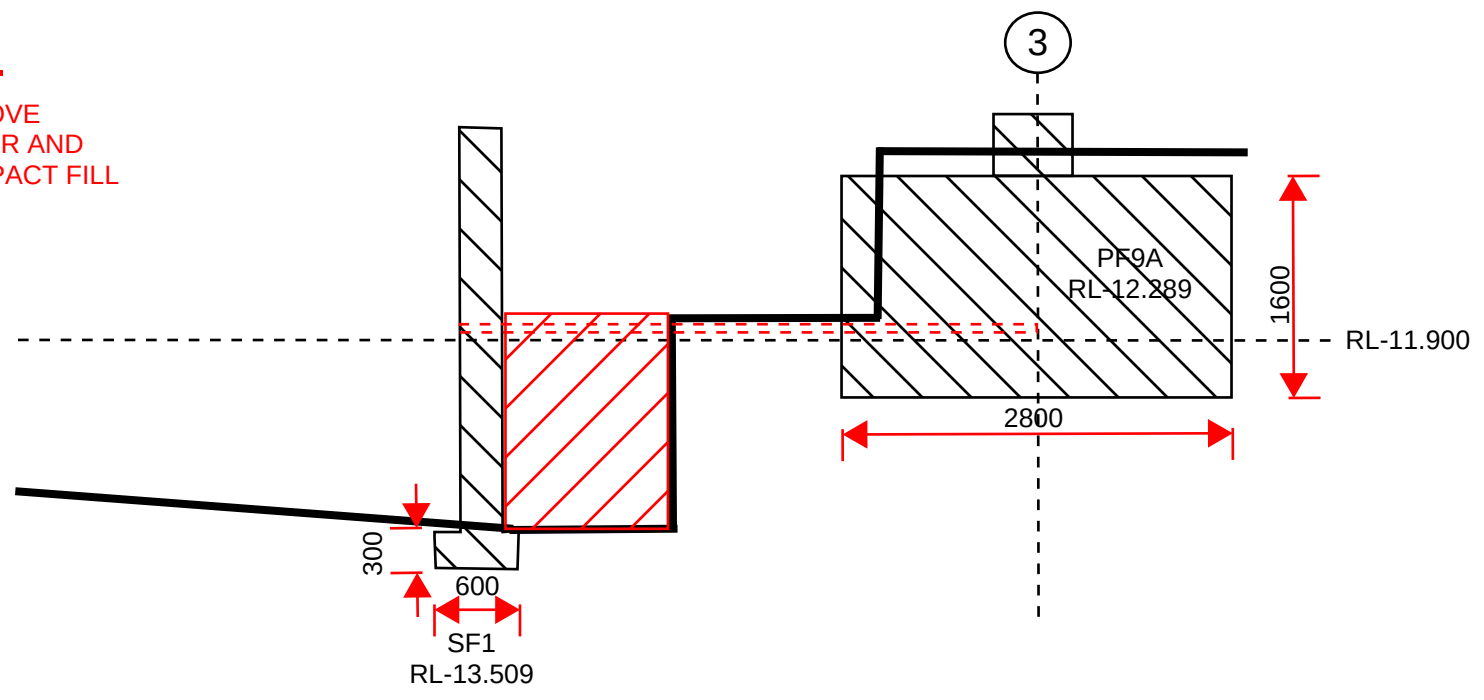

4 -
COMPLETE
WALL AND FULL
BACKFILL

