



VAPOUR PROOFING PILE & PANEL WALL

Activity

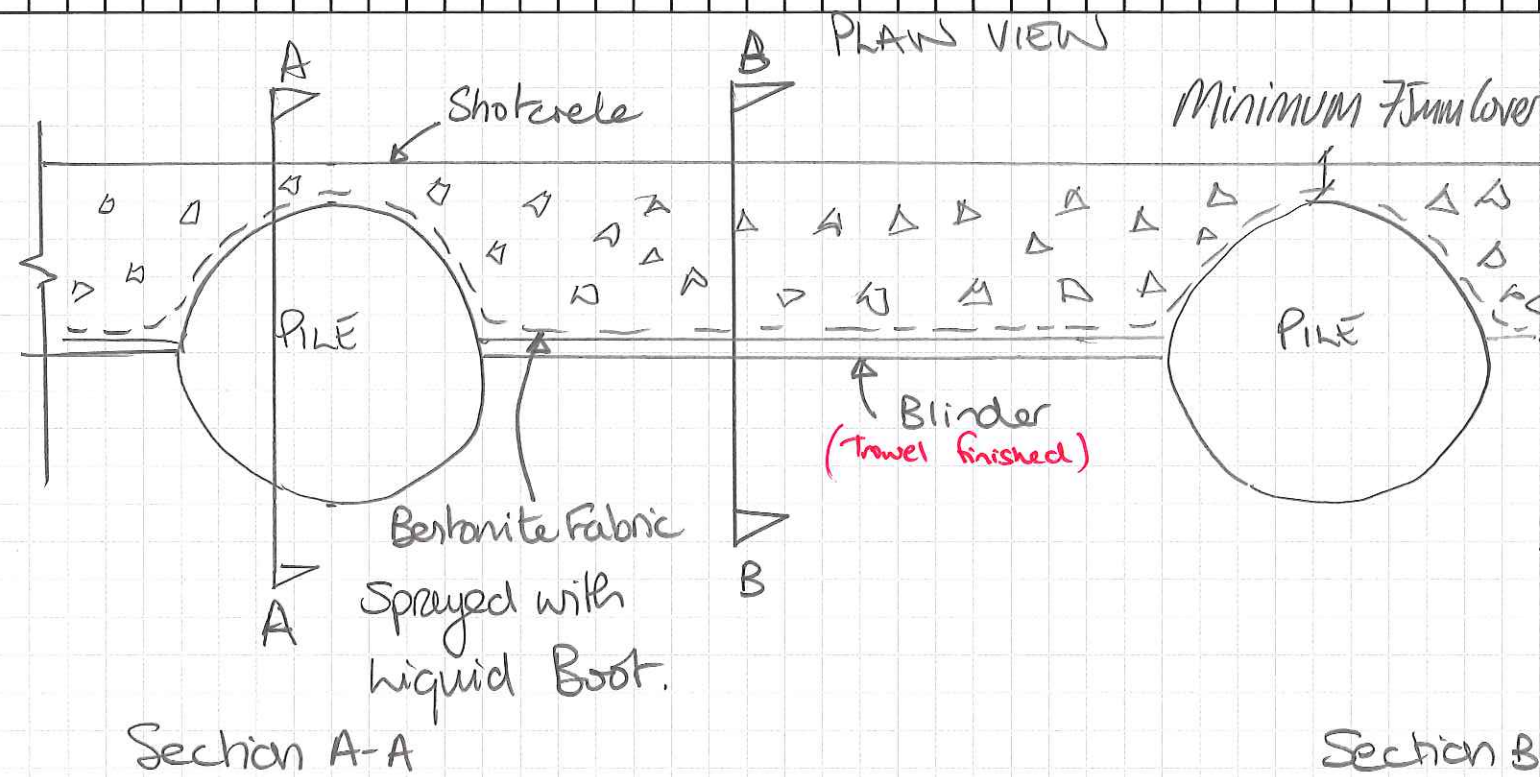

Notes:

CETCO Recommend that vapour proofing is taken up to capping beam this is greater than was described by Suzanne from Butlers.

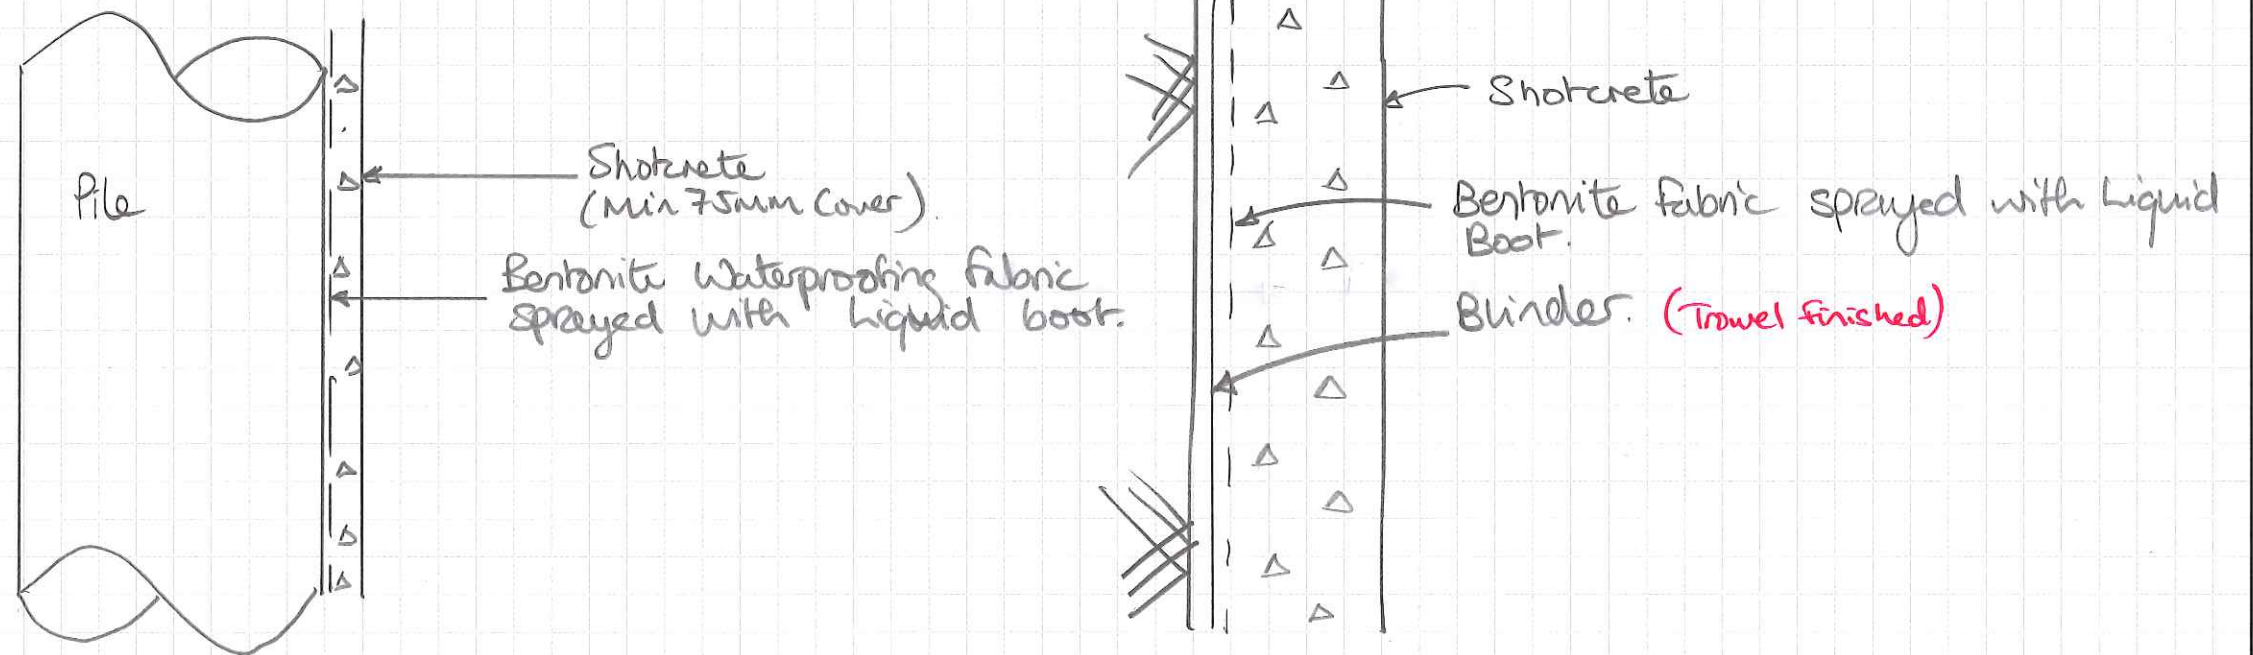

Project

MULTIPLEX
Built to outperform.

DATE

DRAWN

APP'D

JOB NO.

TITLE

/DWG. NO.

/REV